


PLANT  
COMPOUND

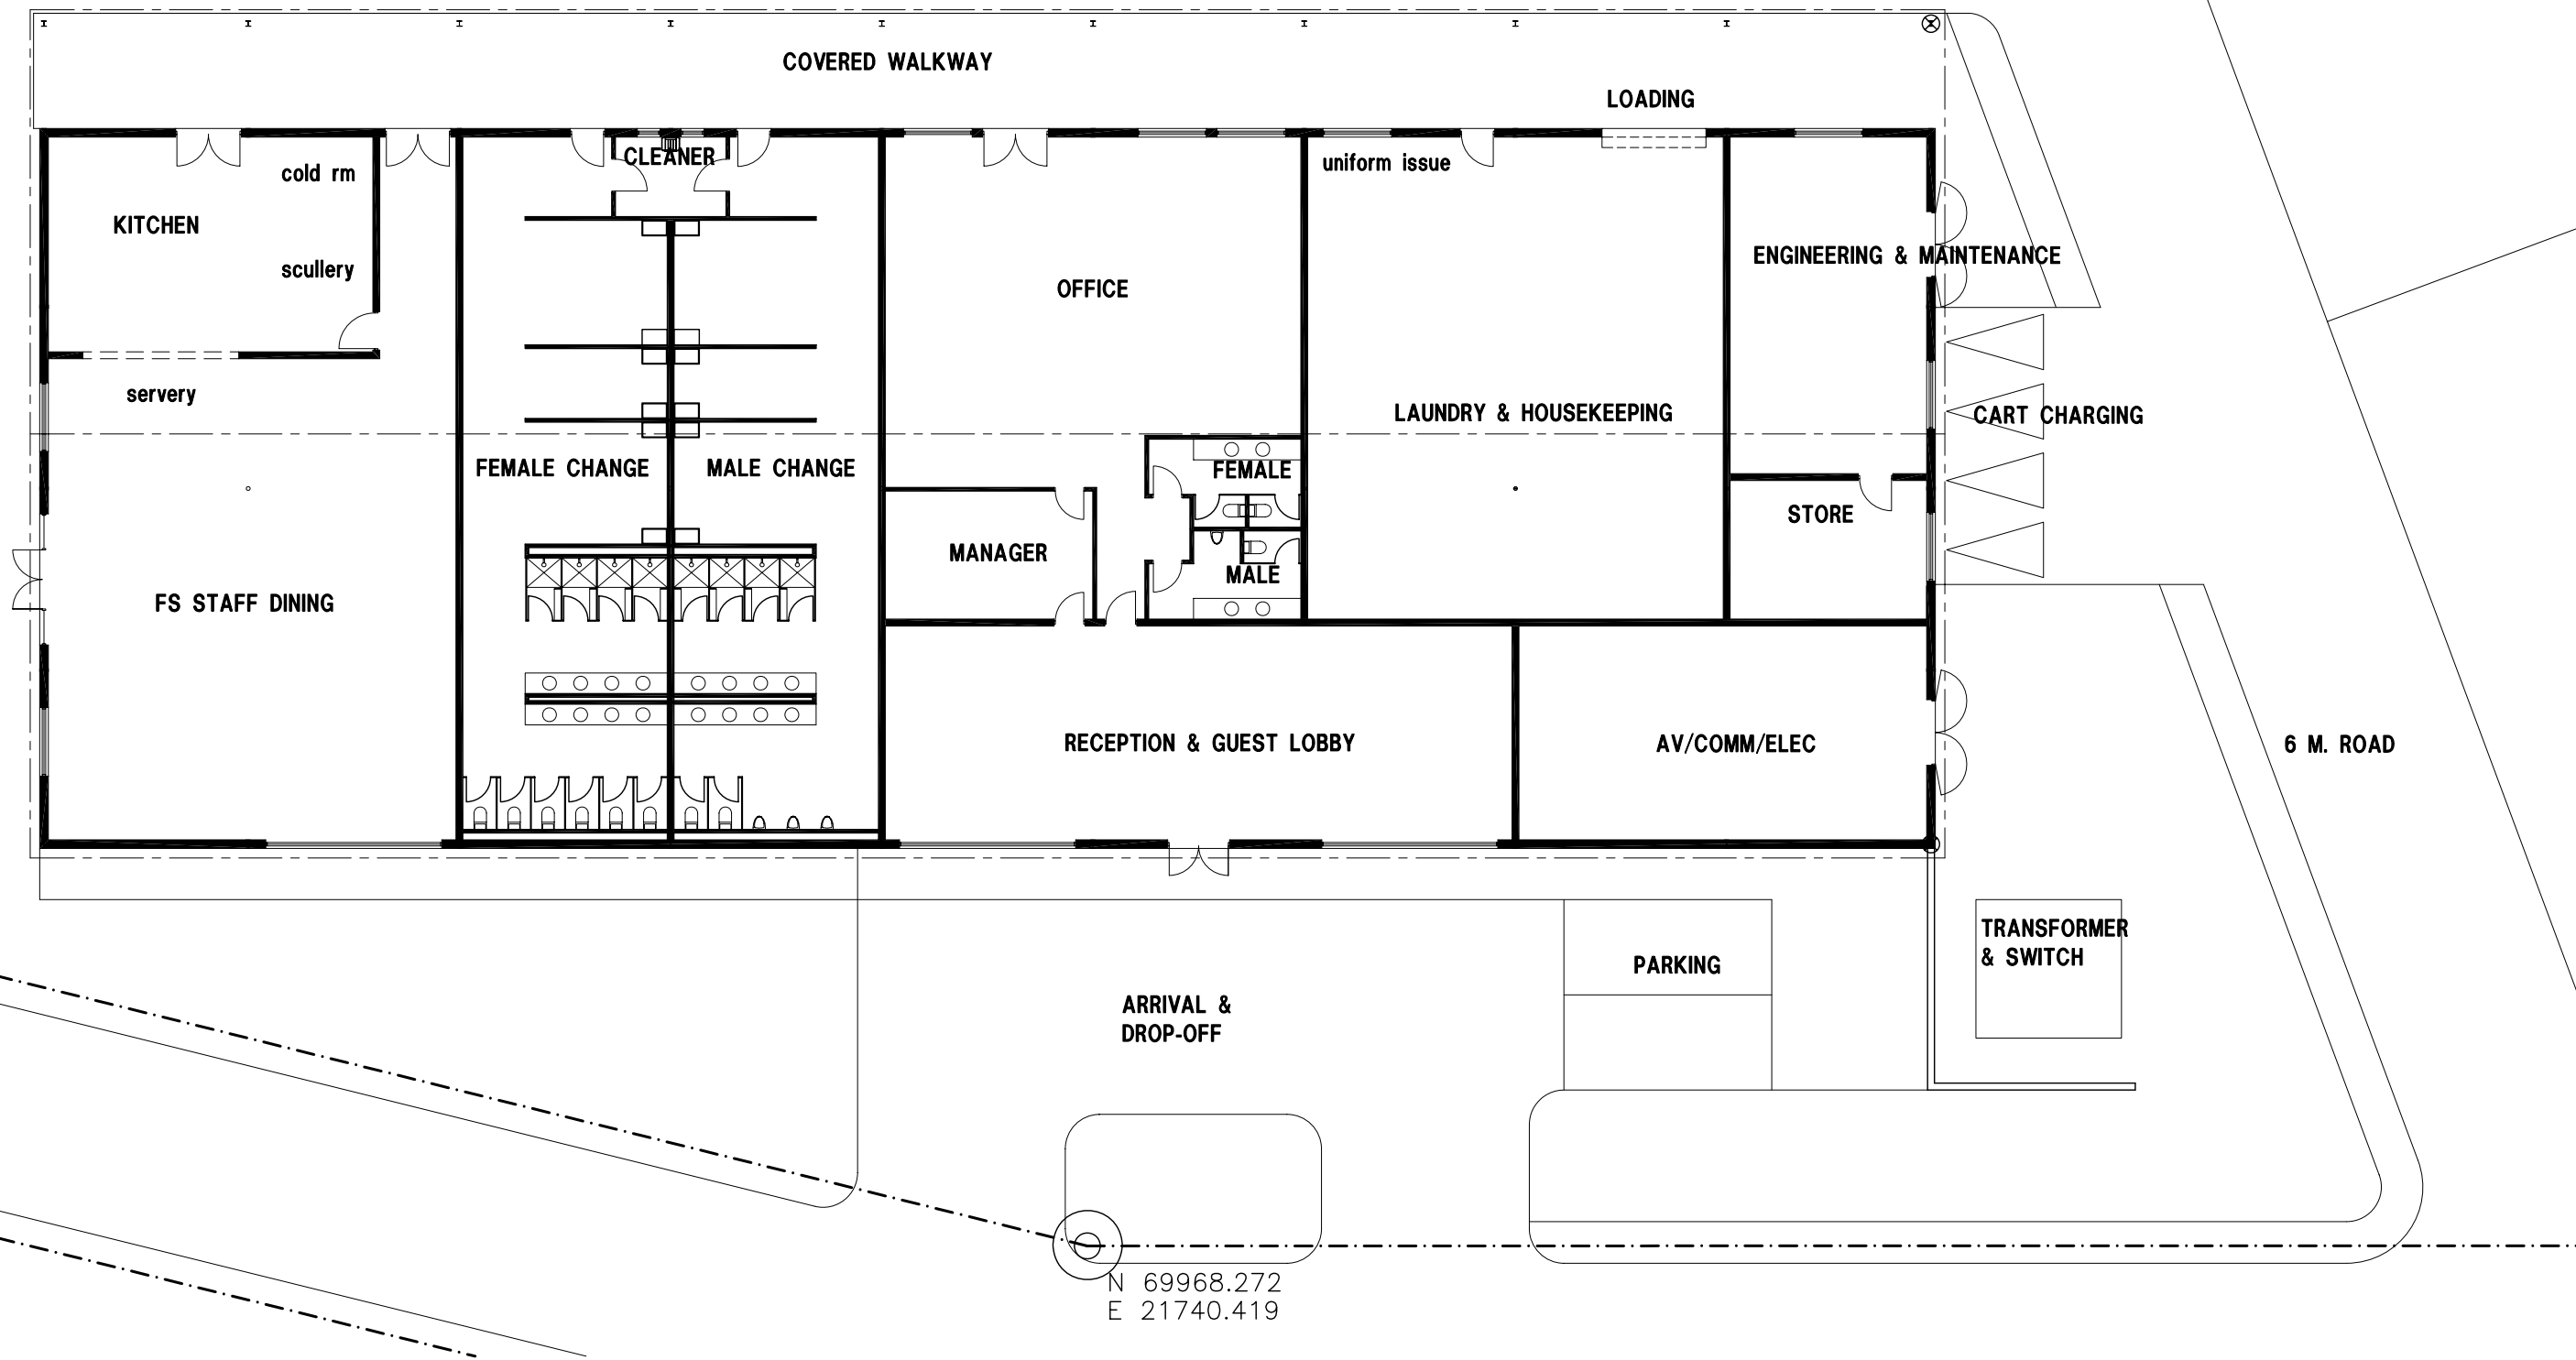

CLEARWATER BAY RESORT  
BARBADOS  
BACK OF HOUSE - FLOOR PLAN

SCALE 1:200 @ A3

